

MARION COUNTY SURVEYOR'S OFFICE


SECTION CORNER RECORD

DEBRA S. JENKINS
MARION COUNTY SURVEYOR

SEC. 19 TWN. 14_N RNG. 5_E

BRYAN F. CATLIN, PLS
TECHNICAL SUPERVISOR

Date: 4-15-09
Party Chief: Greene
Crew: Taylor / Finney
Type of Marker: Survey Mark Nail
Method of Establishment: County: 5-23-2000
IN S.P.C. E Zone, NAD 83
Name: 14051908
N: 487 322.430 1 (m)
E: 69 773.195 1 (m)

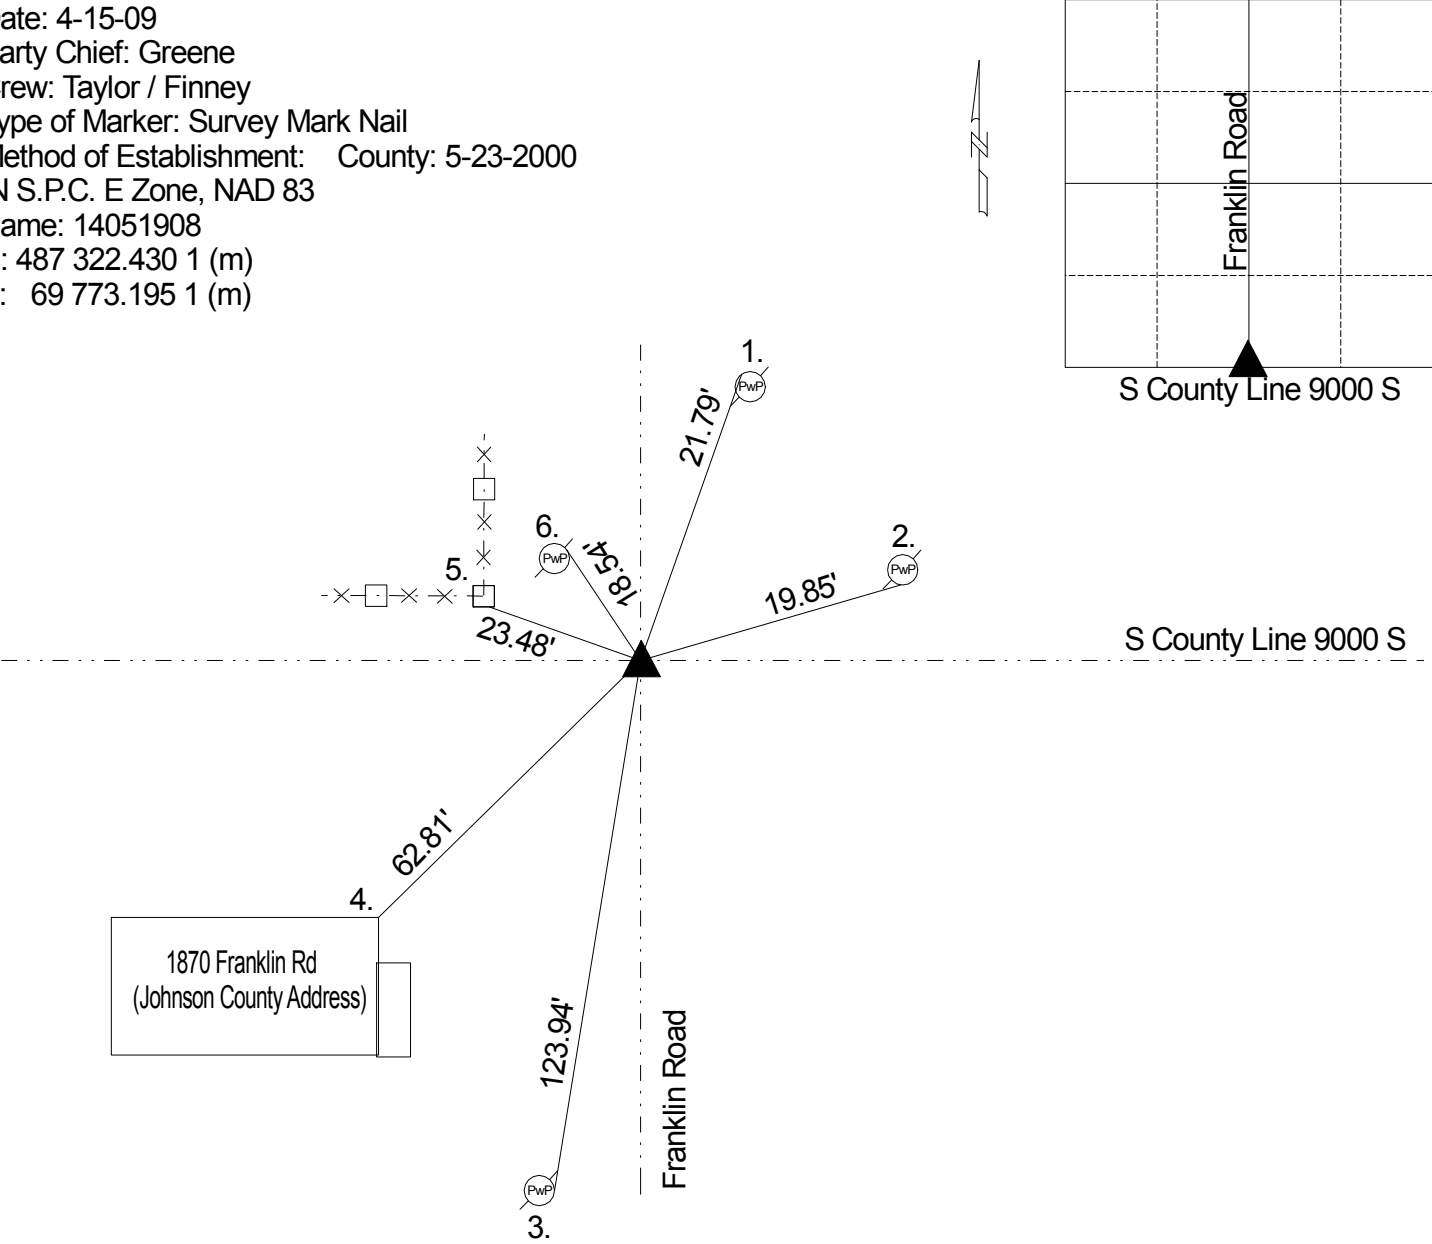

Corner originally set as a post in 1820 by John Hendricks with the following witnesses: 16” beech bearing N 63 E 14 links. 15” dogwood bearing S 75 W 24 links(M. C. Atlas p. 13). A survey by D. B. Hasbrook on February 16,1852 indicates no stone but the following witnesses: 28” elm bearing S 85 E 30. (Franklin Legal Book p. 41) Corner referenced by McLand on 1/3/69 and called a Johnson County Survey Marker. Corner referenced by Fortner on 12/16/74 and called a Johnson County Survey Marker. Corner referenced by Greene on 5/27/87 and called a Johnson County Survey Marker. Corner referenced by Kiste on 9/8/94 and called a 1” iron pin with cut x found 3” down. Corner referenced by Kiste on 5/23/00 and called a 1” iron pin with cut x found 3” down. Corner referenced by Wilcoxen on 1/10/05 and called a survey marker nail set. Corner referenced by Greene on 4/15/09 and called a survey marker nail.

REF.	DISTANCE	DESCRIPTION
1.	21.79'	Rd nail NW PwP no # 10" up
2.	19.85'	Road nail S guy pole 12" up
3.	123.94'	PK nail E PwP #207 12" up
4.	62.81'	NE corner of concrete for address 1870 N. Franklin Rd (Johnson County)
5.	23.48'	Sm. PK nail S corner fence post 5" up
6.	18.54'	Mag nail w/ brass washer NE PwP #25-830 10" up